

Bay Arenac ISD Parking Resurfacing
Saginaw, Michigan

TSSF Architects, Inc.
122 N. Washington Ave.
Saginaw, MI 48607

ADDENDUM NO. 1
Date: March 20, 2026
TSSF Project # 2604

This addendum authorizes the following revisions to the plans and specifications for the above-named project and will be considered fully a part of said documents.

ARCHITECTURAL:

Item A1: Revised Cover Sheet for spelling error

Item A2: Revised Sheet A1.1 for spelling error

ATTACHMENTS:

Drawings: Cover, A1.1,

PARKING LOT RESURFACING FOR: BAY ARENAC ISD

4155 MONITOR RD.
BAY CITY, MICHIGAN 48706



SITE  LOCATION MAP
NO SCALE

Architect



TSSF ARCHITECTS, INC.

ARCHITECTS INTERIORS PLANNERS
122 N. WASHINGTON AVENUE SAGINAW, MICHIGAN

DRAWING INDEX:


COVER Title Sheet, Drawing Index, General Notes

ARCHITECTURAL

DS1.0 Demolition Site Plan

A1.0 Resurfacing Plan

A1.1 Striping Plan

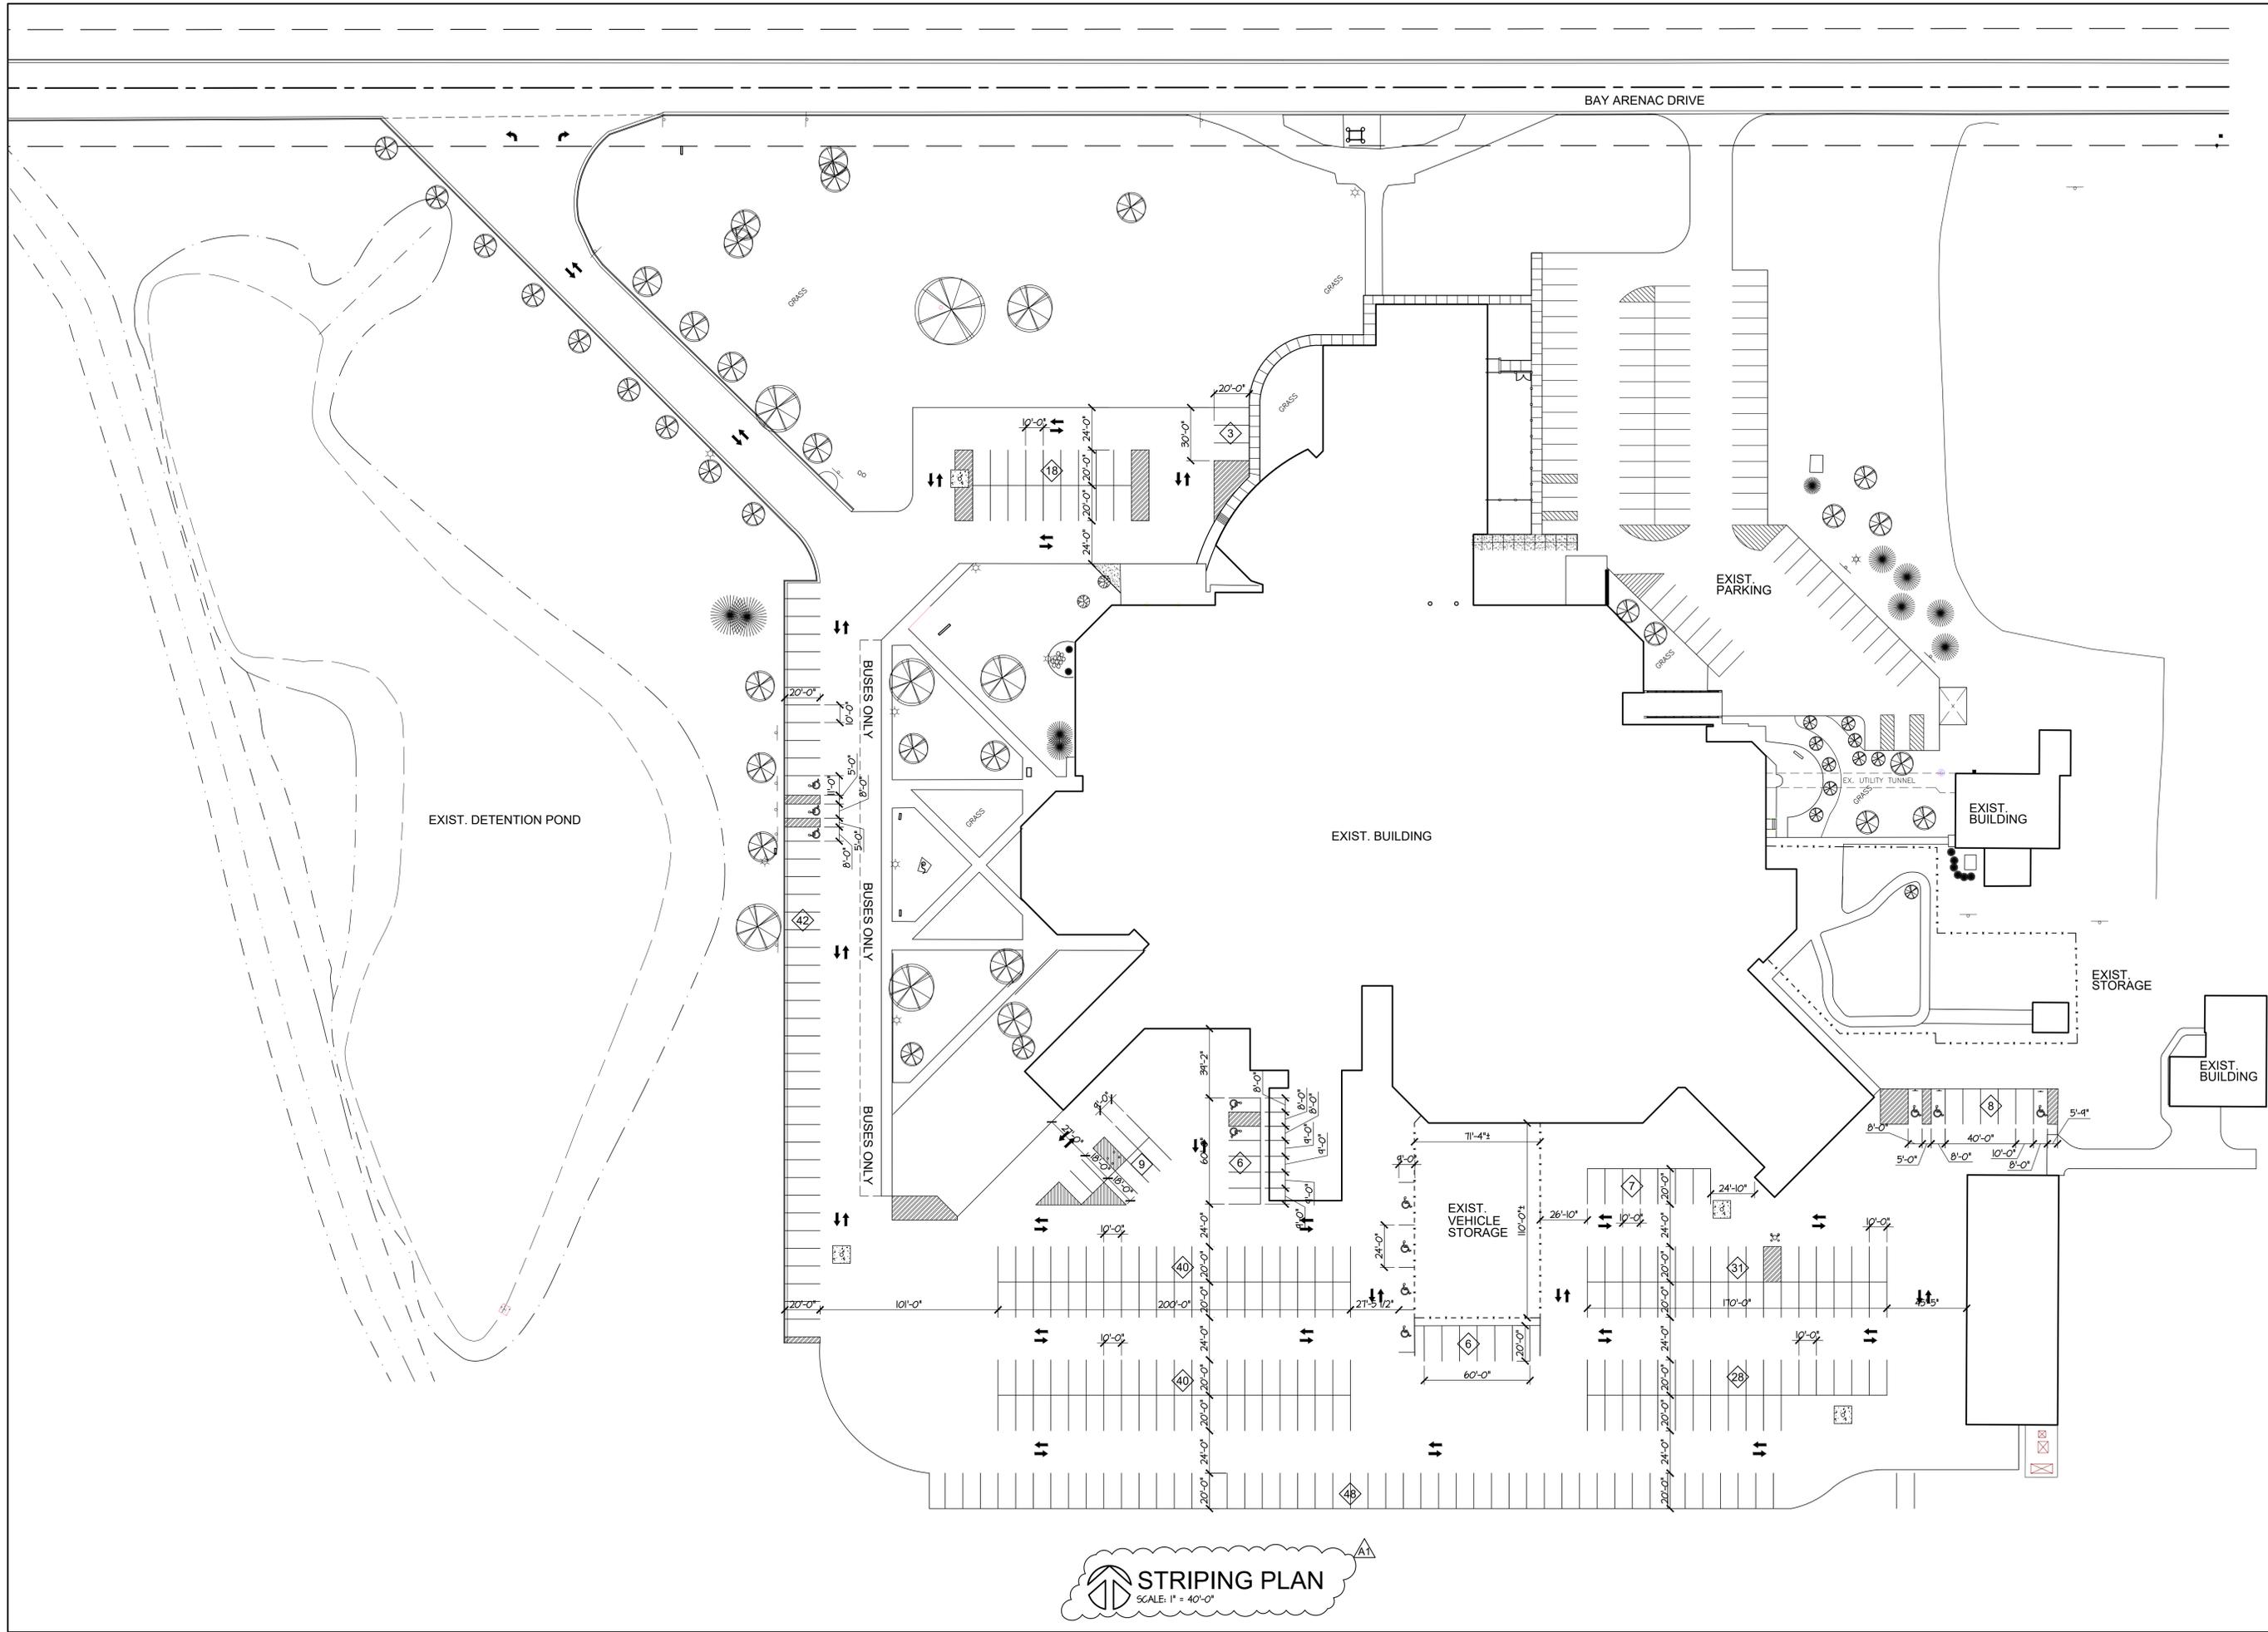

STRIPING PLAN
SCALE: 1" = 40'-0"

