

Bay Arenac ISD Dining Room Addition
and Interior Renovations
Bay City, Michigan

TSSF Architects, Inc.
122 N. Washington Ave.
Saginaw, MI 48607

ADDENDUM NO. 2

Date: March 31, 2026
TSSF Project # 2538

This addendum authorizes the following revisions to the plans and specifications for the above-named project and will be considered fully a part of said documents.

GENERAL:

- Item G1:** See attached sign-in sheet from the second walkthrough.
- Item G2:** The owner's existing fire alarm provider is Summit. Please contact them for any fire alarm revisions related to the project in order to keep the owner's warranty intact.

ARCHITECTURAL:

- Item A1:** The membrane roofing is to be fully adhered.
- Item A2:** **See revised sheet D2.0 (re-issued):** See new demo note 17 and locations.
- Item A3:** **See revised sheet A3.0 (re-issued):** See revisions to the door schedule items.

- CIVIL:** **See revised Civil Set (re-issued):** See the revisions to the conflicting sanitary manhole conflict and further instructions for bidding.

ATTACHMENTS: Sign-in Sheet, Sheet D2.0, A3.0, Civil Set


TSSF
TSSF ARCHITECTS, INC.
ARCHITECTS INTERIORS PLANNERS
122 N. WASHINGTON AVENUE
SAGINAW, MICHIGAN



FINISH SCHEDULE										REMARKS
ROOM NO.	ROOM NAME	FLOORS		WALLS		CEILING				
		MATERIAL	FINISH	NORTH WALL	EAST WALL	WEST WALL	TYPE		HEIGHT	
100	VESTIBULE	CONC. W/POWDER		EXP	EXP	EXP	EXP	EXP	1.2	
101	MOBING TOILET	CONC. GFI-4	G1	-	-	-	-	ACH	9'-0"	1.2
102	MENS TOILET	CONC. GFI-4	G1	-	-	-	-	ACH	9'-0"	1.2
103	DINING ROOM	CONC. GFI-4	G1	6YP	6YP	6YP	6YP	ACH	10'-0"	1.2
104	PAINT STORAGE	CONC. GFI-4	G1 (C.O.B)	6YP	6YP	6YP	6YP	ACH	10'-0"	1.2
105	WATER STORAGE	EX 5. CONC.	V	6YP	6YP	6YP	6YP	ACH	10'-0"	1.2
106	DRUG STORAGE	EX 5. CONC.	V	6YP	6YP	6YP	6YP	ACH	10'-0"	1.2
107	DRUG STORAGE	EX 5. CONC.	V	EXP	EXP	EXP	EXP	ACH	10'-0"	1.4
108	DRUG STORAGE	EX 5. CONC.	V	EXP	EXP	EXP	EXP	ACH	10'-0"	1.4
140	DRUG STORAGE	EX 5. CONC.	V	EXP	EXP					

[illegible][illegible]

- 1 MATCH DOOR HARDWARE COLOR AND MANUF. TO EXISTING, VERIFY IF FIELD
- 2 UTILIZE OWNER'S EXISTING SETTING SCHEDULE FOR NEW DOORS
- 3 DOUBLE DOORS
- 4 PAINT NEW DOOR AND FRAME TO MATCH THE EXISTING ADJACENT DOORS.
- 5 REUSE SALVAGED ELASON DOOR SYSTEM.



 





7 HEAD DETAIL

A3.0

○

SCHEDULE OF FINISHES									
ABBREV.	ITEM	MANUFACTURER	PATTERN/STYLE	COLOR	PRODUCT NO.	SIZE	REMARKS		
ACF-1	ACROSTICAL GLG TILE	GRANTENED	SYMPHONY H	WHITE	-	2' X 2' X 3/4"	PREFLIRE XL - B&W 68RD		
ACF-2	ACROSTICAL GLG TILE	GRANTENED	SYMPHONY R&K	WHITE	-	2' X 2' X 3/4"	PREFLIRE XL - B&W 68RD		
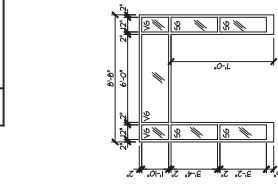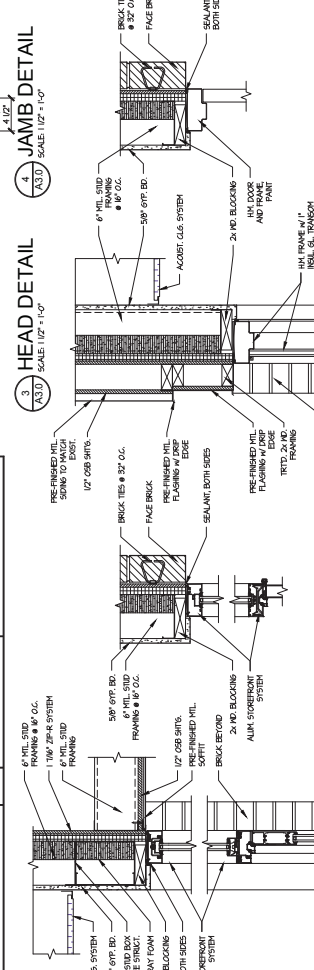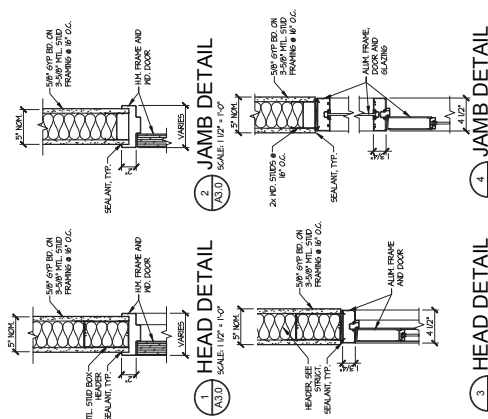[illegible]

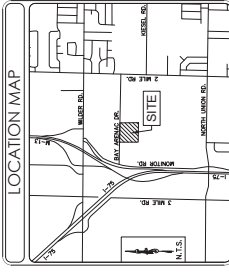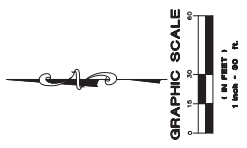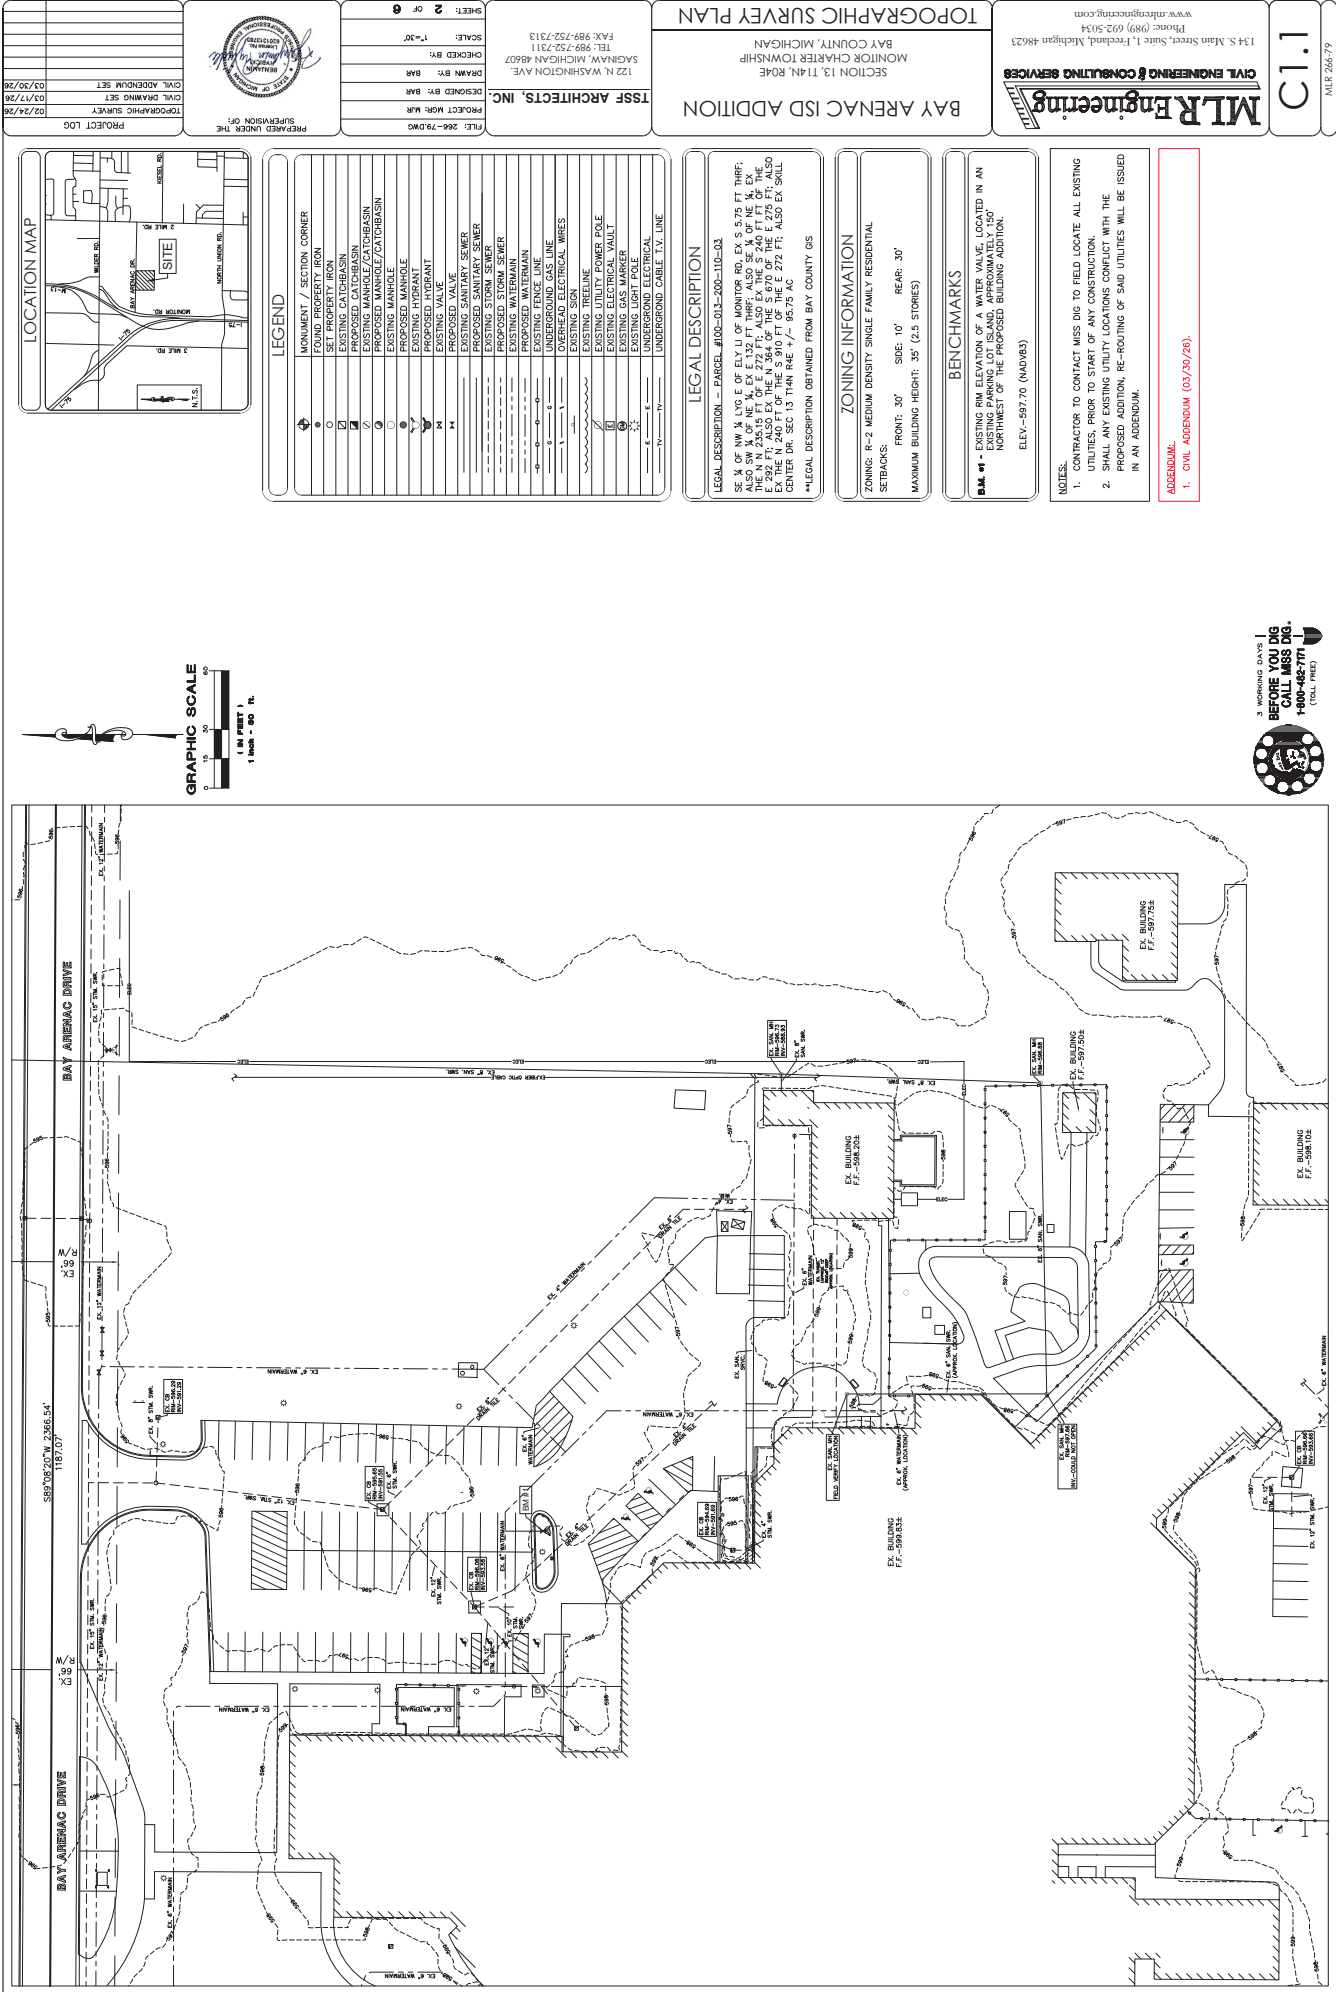

LEGEND	
	MONUMENT / SECTION CORNER
	EXISTING CATCHBASIN
	PROPOSED CATCHBASIN
	EXISTING MANHOLE
	PROPOSED MANHOLE
	EXISTING VALVE
	PROPOSED VALVE
	EXISTING STORM SEWER
	PROPOSED STORM SEWER
	EXISTING WATERMAIN
	PROPOSED WATERMAIN
	EXISTING GAS LINE
	PROPOSED GAS LINE
	EXISTING ELECTRICAL WIRES
	PROPOSED ELECTRICAL WIRES
	EXISTING UTILITY POWER POLE
	PROPOSED UTILITY POWER POLE
	EXISTING LIGHT POLE
	PROPOSED LIGHT POLE
	UNDERGROUND CABLE T.V. LINE

LEGAL DESCRIPTION
**LEGAL DESCRIPTION OBTAINED FROM BAY COUNTY GIS

ZONING INFORMATION
ZONING: R-2 MEDIUM DENSITY SINGLE FAMILY RESIDENTIAL
SETBACKS:
FRONT: 30' SIDE: 10' REAR: 30'
MAXIMUM BUILDING HEIGHT: 35' (2.5 STORES)

BENCHMARKS
B.M. #1 - EXISTING RM ELEVATION OF A WATER VALVE, LOCATED IN AN
NORTHWEST OF THE PROPOSED BUILDING ADDITION.
ELEV. -597.70 (NAD83)

NOTES:
1. CONTRACTOR TO CONTACT MISS DIG TO FIELD LOCATE ALL EXISTING
UTILITIES PRIOR TO START OF ANY CONSTRUCTION.
2. SHALL ANY EXISTING UTILITY LOCATIONS CONFLICT WITH THE
PROPOSED ADDITION, RE-ROUTING OF SAID UTILITIES WILL BE ISSUED
IN AN ADDENDUM.

ADDENDUM:
1. CIVIL ADDENDUM (03/30/26).



MLR Engineering
CIVIL ENGINEERING & CONSULTING SERVICES
134 S. Main Street, Suite 1, Freeland, Michigan 48623
Phone: (989) 692-5034
www.mlrengineering.com

C1.1
MLC 266-79




TOPOGRAPHIC SURVEY PLAN
SECTION 13, T14N, R4E
MONITOR CHARTER TOWNSHIP
BAY COUNTY, MICHIGAN
BAY ARENAC 1SD ADDITION

TSSF ARCHITECTS, INC.
122 N. WASHINGTON AVE.
TEL: 989-752-7311
FAX: 989-752-7313

FILE: 266-79.DWG
SCALE: 1"=30'
SHEET: 2 OF 6

PREPARED UNDER THE
SUPERVISION OF:

PROJECT LOG
TOPOGRAPHIC SURVEY
02/24/26
03/17/26
03/30/26
CIVIL ADDENDUM SET
CIVIL ADDENDUM SET

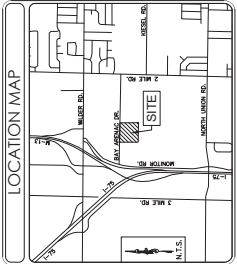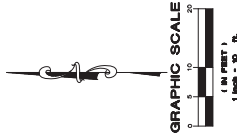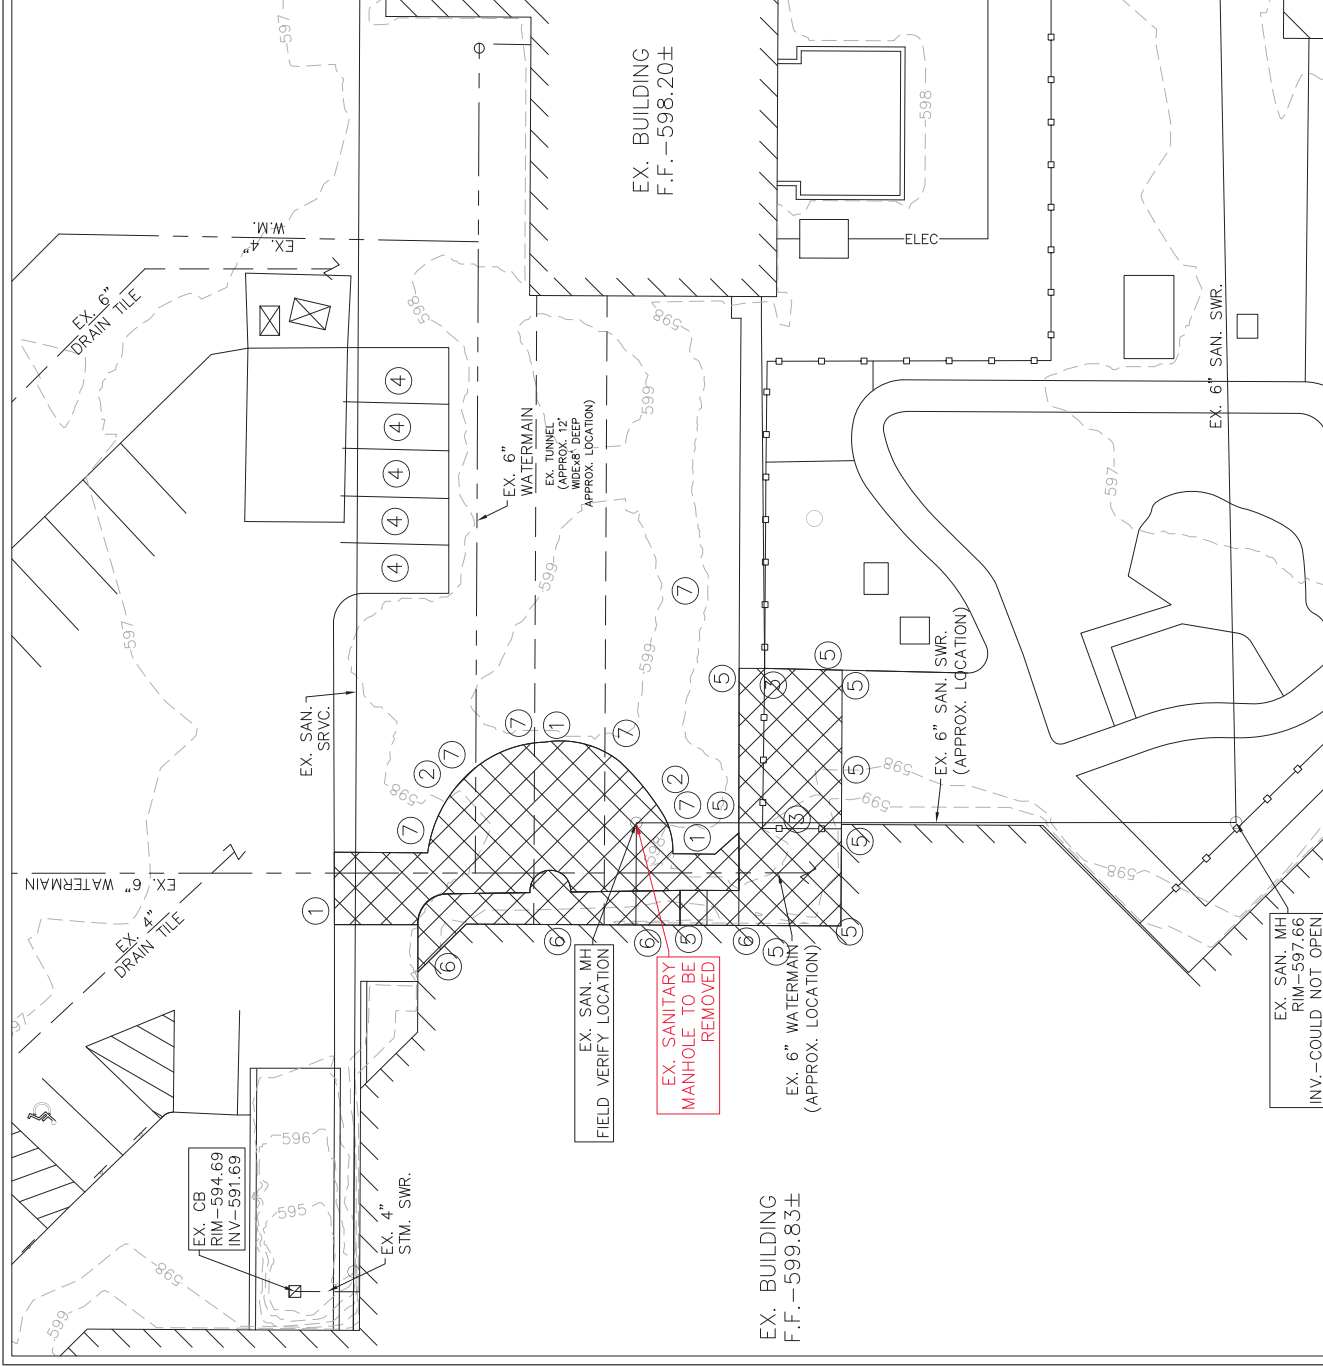

LEGEND	
	MONUMENT / SECTION CORNER
	FOND PROPERTY IRON
	EXISTING CATCHBASIN
	PROPOSED CATCHBASIN
	PROPOSED MANHOLE
	PROPOSED MANHOLE
DEMOLITION NOTES	
① REMOVE EXISTING BRICK PAVERS	
② REMOVE EXISTING BENCHES	
③ REMOVE EXISTING FENCING	
④ REMOVE EXISTING STRIPING	
⑤ REMOVE EXISTING CONCRETE	
⑥ REMOVE EXISTING LANDSCAPING	
⑦ REMOVE EXISTING TREES (AS NEEDED)	

BENCHMARKS	

NOTES:



1. CONTRACTOR TO CONTACT MISS DIG TO FIELD LOCATE ALL EXISTING UTILITIES; PRIOR TO START OF ANY CONSTRUCTION.
2. SHALL ANY EXISTING UTILITY LOCATIONS CONFLICT WITH THE PROPOSED ADDITION, RE-ROUTING OF SAID UTILITIES WILL BE ISSUED IN AN ADDENDUM.

ADDENDUM:

1. CIVIL ADDENDUM (03/30/26).

3 WORKING DAYS |
BEFORE YOU DIG
CALL MISS DIG®
1-800-482-7771
(TOLL FREE)



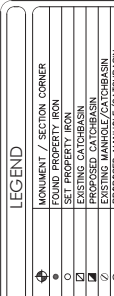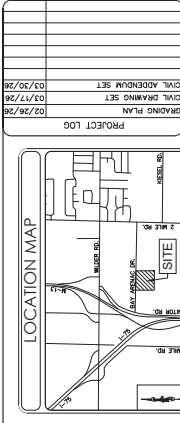

	PROPOSED MANHOLE
	EXISTING HYDRANT
	PROPOSED HYDRANT
	PROPOSED VALVE
	EXISTING SANITARY SEWER
	PROPOSED SANITARY SEWER
	EXISTING STORM SEWER
	PROPOSED STORM SEWER
	EXISTING WATERMAIN
	PROPOSED WATERMAIN
	EXISTING FENCE LINE
	PROPOSED FENCE LINE
	EXISTING UNDERGROUND GAS LINE
	PROPOSED UNDERGROUND GAS LINE
	EXISTING ELECTRICAL WIRES
	PROPOSED ELECTRICAL WIRES
	EXISTING SIGN
	PROPOSED SIGN
	EXISTING TROLLEY
	PROPOSED TROLLEY
	EXISTING UTILITY POWER POLE
	PROPOSED UTILITY POWER POLE
	EXISTING ELECTRICAL VAULT
	PROPOSED ELECTRICAL VAULT
	EXISTING LIGHT POLE
	PROPOSED LIGHT POLE
	EXISTING ELECTRICAL
	PROPOSED ELECTRICAL
	EXISTING CABLE T.V. LINE
	PROPOSED CABLE T.V. LINE

BENCHMARKS

EXISTING RIM ELEVATION OF A WATER VALVE, LOCATED IN AN
EXISTING PARKING LOT ISLAND, APPROXIMATELY 150'
NORTHWEST OF THE PROPOSED BUILDING ADDITION.

ELEV. -597.70 (NAD83)

TRACTOR TO CONTACT MISS DIG TO FIELD LOCATE ALL EXISTING UTILITIES, PRIOR TO START OF ANY CONSTRUCTION. IF ANY EXISTING UTILITY LOCATIONS CONFLICT WITH THE PROPOSED ADDITION, RE-ROUTING OF SAID UTILITIES WILL BE ISSUED AS AN ADDENDUM.

NOTES:
1. ROOF CONDUCTORS SHALL BE PVC SDR-35 MATERIAL AND
2. CONNECTED INTO EXISTING ROOF DRAIN SYSTEM.
3. CONTRACTOR TO MATCH EXISTING FLOW PATTERNS WITH PROPOSED
4. FLOW PATTERNS OF THE SITE.
5. CONTRACTOR TO CONTACT MLR ENGINEERING FOR CONSTRUCTION
6. OF BUILDING & SITE.

ADDENDUM (03/30/26).

**BEFORE YOU DIG
CALL MISS DIG
1-800-482-7771
(TOLL FREE)**

1

SAN. MH
M-597.66
NOT OPEN

EX. RI
INV. - COULD I

10

10








PIPE SIZE	MINIMUM	TRENCH WIDTH	MAXIMUM
5" & 10"	24"	30"	30"
12" & 15"	30"	36"	36"
18"	34"	40"	40"
21"	36"	42"	42"
24"	40"	46"	46"
27"	45"	49"	49"
30"	49"	53"	53"
36"	56"	60"	60"
LARGER THAN 36" I.D.	I.D. + 20"	I.D. + 24"	

WIDTHS OF TRENCH EXCAVATION

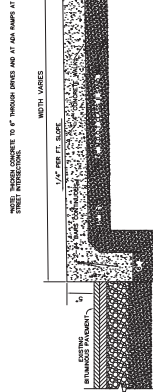


SIDEWALK DETAIL AT PARKING LOT AREA

NOT TO SCALE

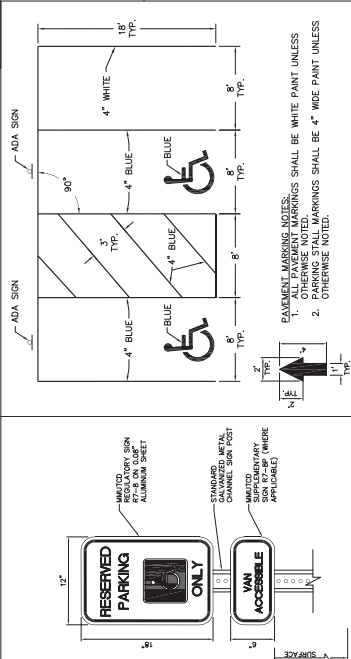

PAVEMENT MARKING DETAIL

STANDARD #4 DETAIL

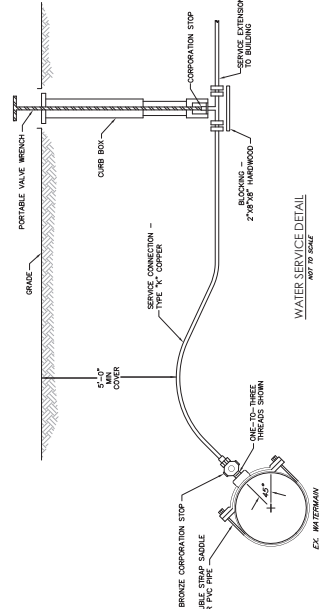


STANDARD #6 DETAIL


STANDARD #1 DETAIL

PARKING LOT PAVEMENT REPAIR SECTION (IF NEEDED) FULL DEPTH CONSTRUCTION AREAS


SCALE: NONE

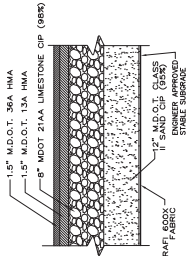


STANDARD #8 DETAIL

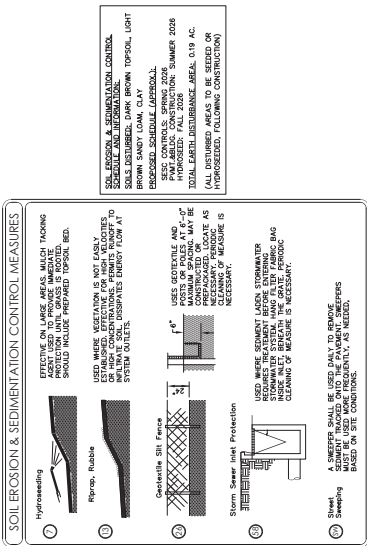

STANDARD #7 DETAIL

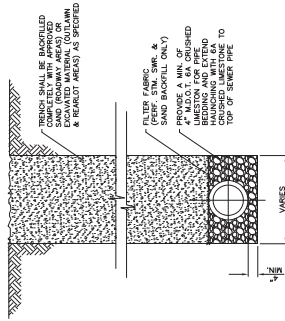

STANDARD #18 DETAIL

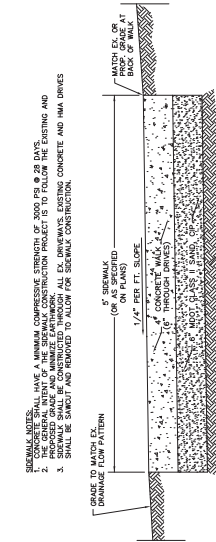

STANDARD #9 DETAIL

BAY ARENAC ISD ADDITION
SECTION 13.114N, ROAD
MONITOR CHARTER TOWNSHIP
BAY COUNTY, MICHIGAN
DETAIL SHEET

TSSF ARCHITECTS, INC.
122 N. WASHINGTON AVE.
SAGINAW, MICHIGAN 48607
TEL: 989-252-7311
FAX: 989-252-7313

PROJECT WORK SHEET
DESIGNED BY: BAR
CHECKED BY: N/A
SCALE: 6\"/>

PREPARED UNDER THE
SUPERVISION OF:
[Signature]
[Stamp]

DETAIL SHEET
DATE: 02/26/26
PROJECT LOG

MLR Engineering
CIVIL ENGINEERING & CONSULTING SERVICES
134 S. Main Street, Suite 1, Freeland, Michigan 48623
Phone: (989) 692-5034
www.mlrengineering.com

C3.0
MLR 246-79